

PROJECT: **BUILDING 900S AREA**
Presidio of San Francisco, California

Log of Monitoring Well 979GW115

PAGE 1 OF 1

Boring location: See Figure 5 *

Date started: 6/25/01

Date finished: 6/25/01

Drilling method: Hand auger to 5 feet, then switch to Hollow stem

Logged by: C. Keane

Drilled by: Gregg Drilling


Coordinates: Northing: 482164.76

Easting: 1431136.61

Hammer weight/drop: 140lbs./36-inches

Hammer type: Downhole

Sampler: Split Spoon

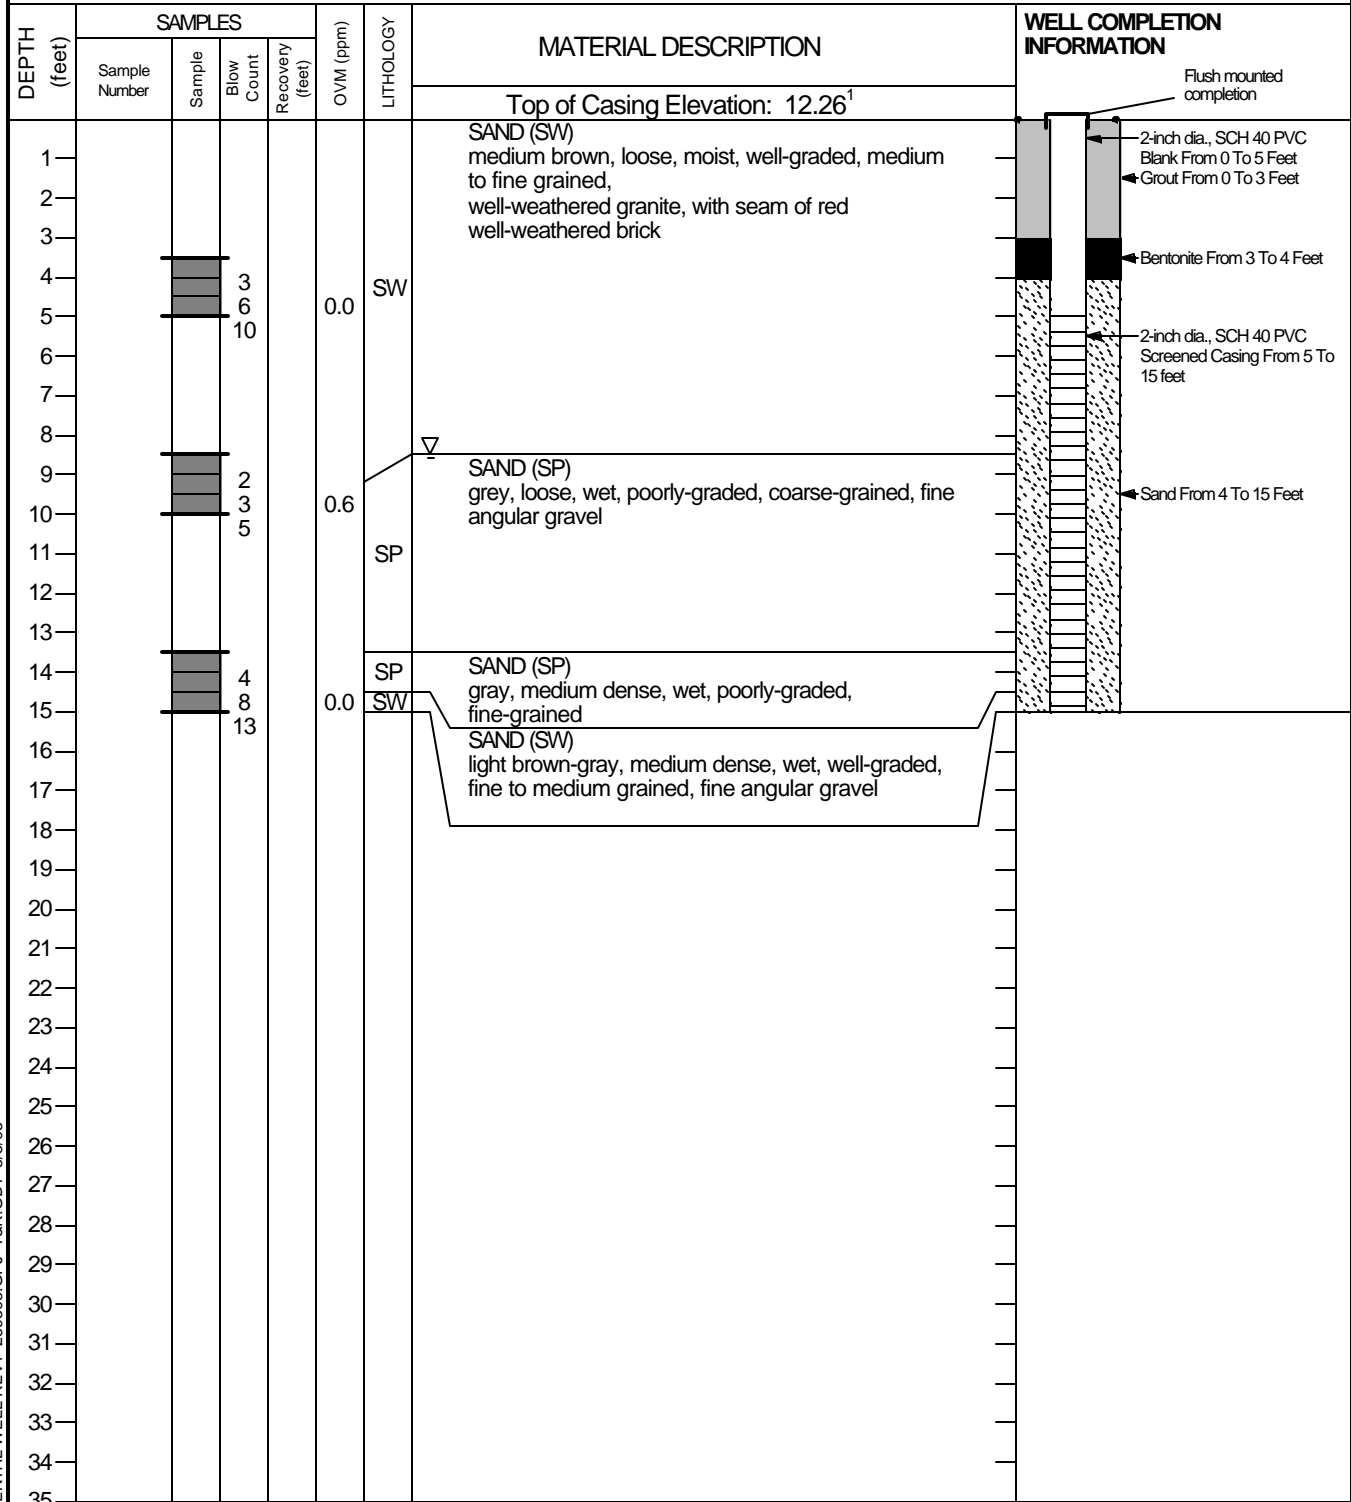

Boring terminated at 15 feet below ground surface. Boring converted to groundwater monitoring well. Groundwater encountered at 8.5 feet during drilling.

¹ Elevation based on 16 & 17 August 2001 survey by Towill, Inc. to Presidio Lower Low Water datum.

* Draft Building 900s Area Construction Completion Report (Treadwell & Rollo, 2003).

Treadwell & Rollo

Project No:

2893.08

Figure:

A-28